


Plant 1

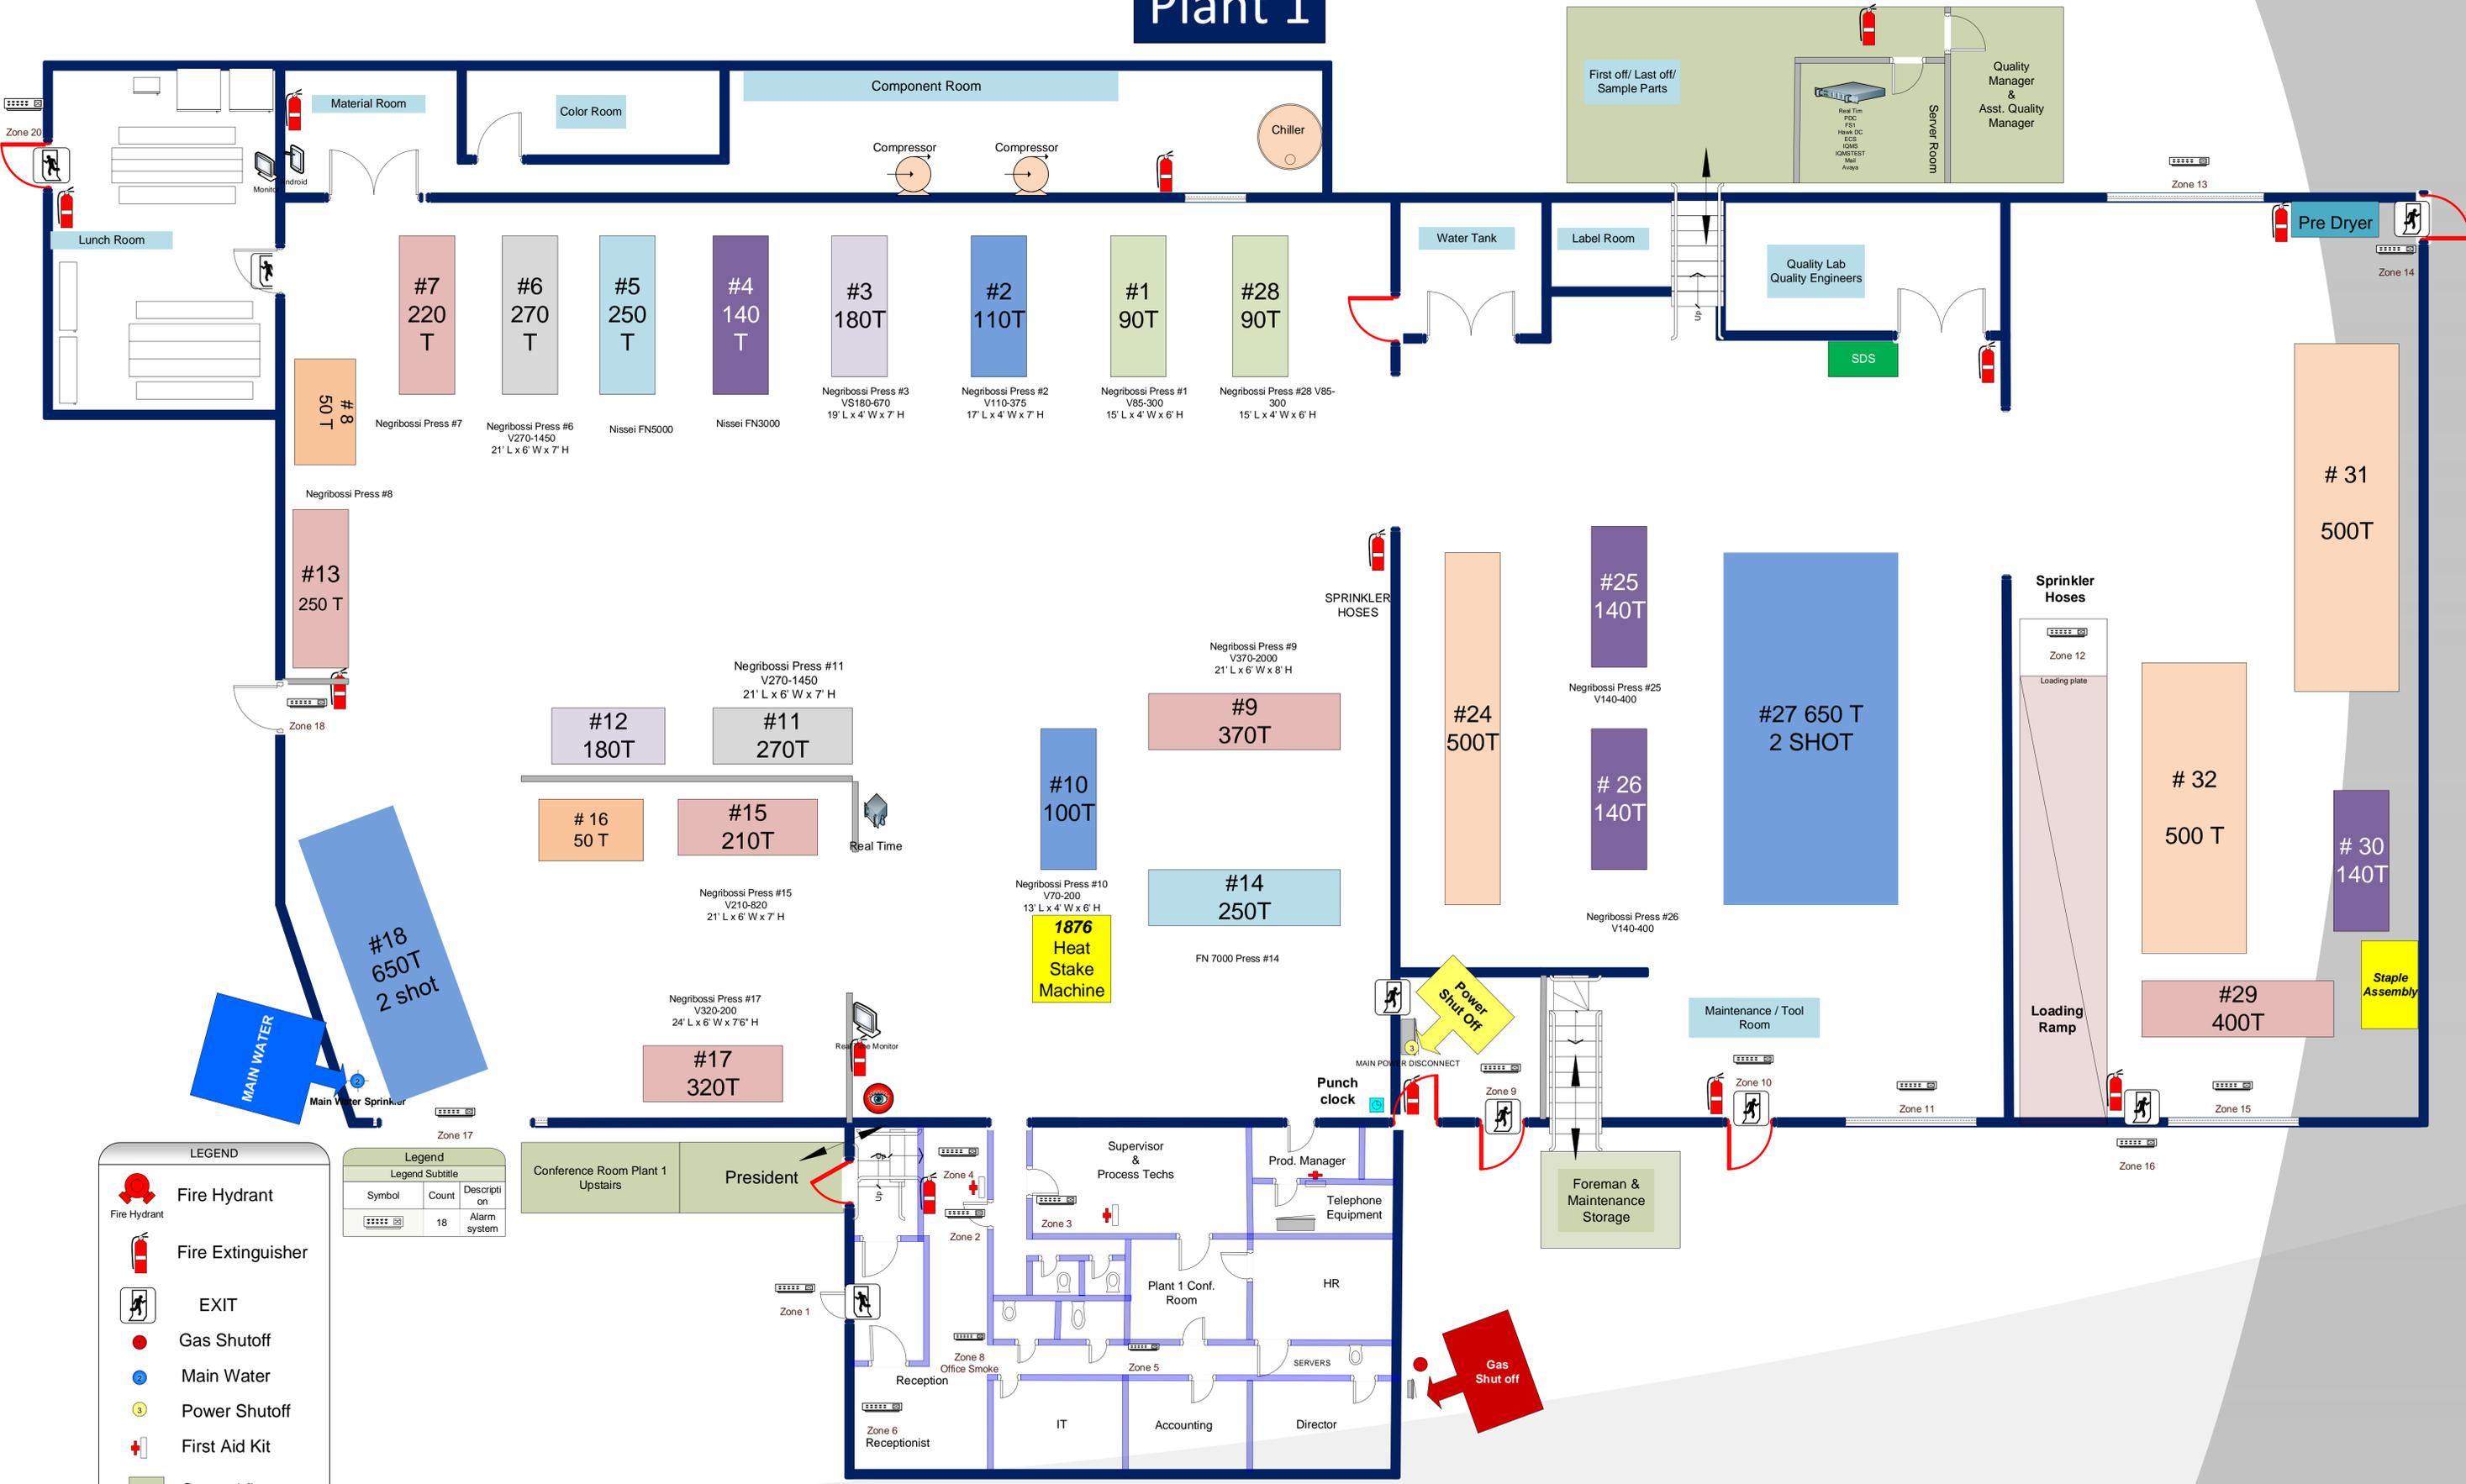

LEGEND

- Fire Hydrant
- Fire Extinguisher
- EXIT
- Gas Shutoff
- Main Water
- Power Shutoff
- First Aid Kit
- Second floor

Rev May 2025

Legend		
Legend Subtitle	Symbol	Count
Alarm system		18